

Plan Information

Tenure Type	Freehold
Plan Type	Deposited Plan
Plan Purpose	Subdivision

Plan Heading

PLAN OF LOTS 87, 88 & 89

Locality and Local Government

Locality	CLOVERDALE
Local Government	CITY OF BELMONT

Planning Approval

Planning Authority	WAPC
Reference	155756

Roads

Private Road or Private Right of Way Acquired	No
Road Closure Action	No
New Road or Road Extension Created	No
Road Name Approval Exemption	No

Survey Details

Survey Method	Conventional Survey
Field Records	142736
Declared as Special Survey	No

Survey Certificate - Regulation 54

I hereby certify that this plan is accurate and is a correct representation of the:
 (a) * survey; and/or
 (b) * calculations and measurements;
 [* delete if inapplicable]
 undertaken for the purposes of this plan and that it complies with the relevant written law(s) in relation to which it is lodged.

Licensed Surveyor	Date
-------------------	------

Survey Organisation

Name	
Address	
Phone	
Fax	
Email	
Reference	

Former Tenure


New Lot / Land	Parent Plan Number	Parent Lot Number	Title Reference	Parent Subject Land Description
87-89	D26014	LOT 8	1243-108	


 ADDITIONAL SHEETS
 ENDORSEMENT SHEET

 SHEET
1 OF **2** SHEETS

 VERSION NUMBER
1

 DEPOSITED PLAN
 EXAMPLE PLAN

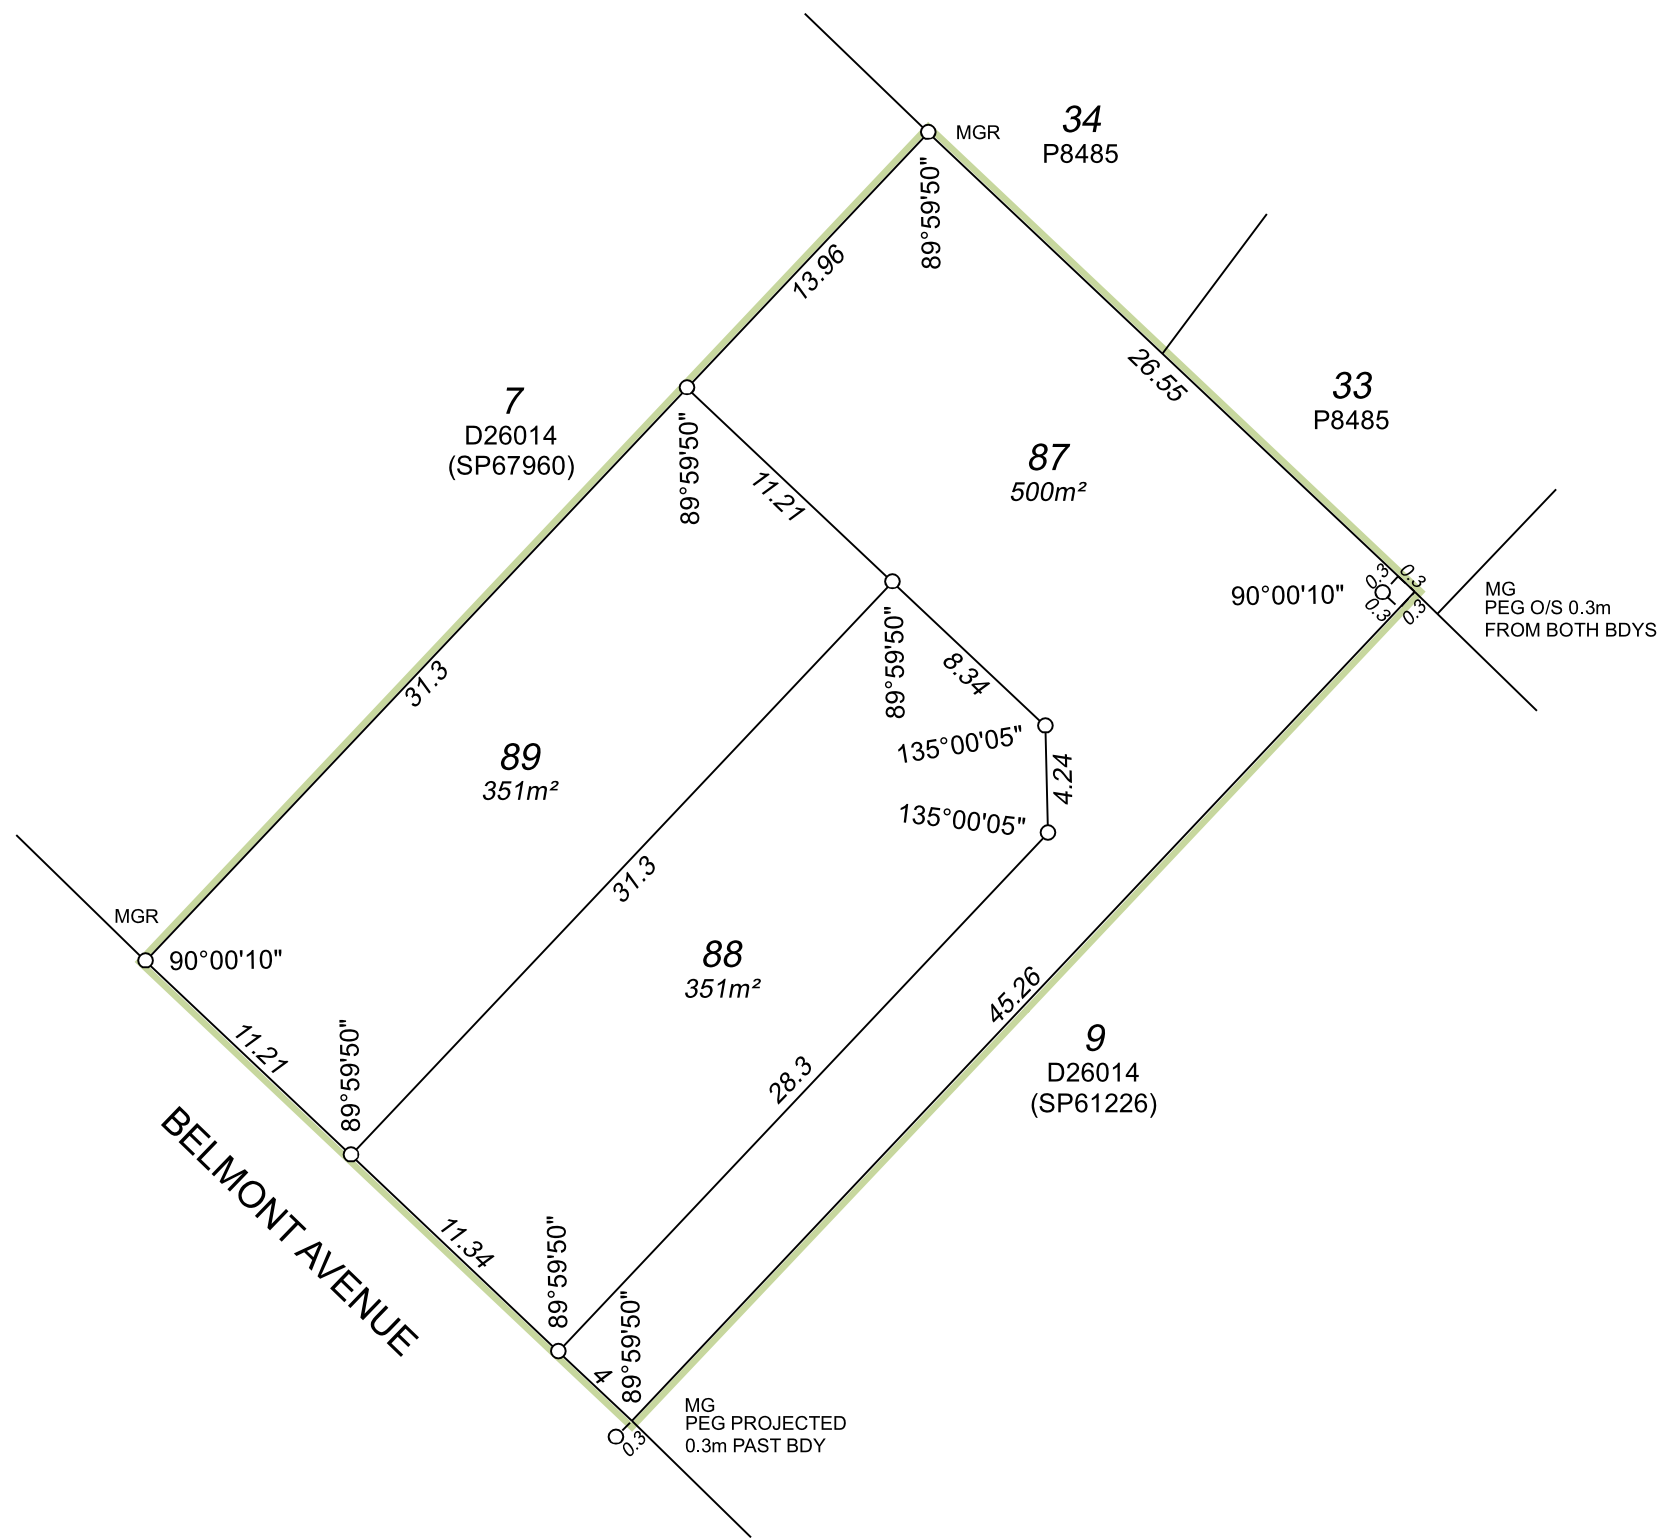

SCALE 1:300 @ A3
 3 0 15
 ALL DISTANCES ARE IN METRES




 Landgate

ADDITIONAL SHEETS
 ENDORSEMENT SHEET

SHEET 2 OF 2 SHEETS

VERSION NUMBER
 1

DEPOSITED PLAN
 EXAMPLE PLAN

Lodgement and Examination

Lodgement Date	13/09/2018
Examination Date	19/09/2018

Western Australian Planning Commission

Planning Approval	Yes
Reference	155756

Delegate under S. 16 P&D Act 2005	Date
-----------------------------------	------

In Order For Dealings

Subject	
To	

For Inspector of Plans and Surveys	Date
------------------------------------	------

Plan Approved

Inspector of Plans and Surveys / Authorised Land Officer	Date
--	------

